

# OFFICE OF THE MARION COUNTY SURVEYOR

## SECTION RECORD CORNER

SECTION 28 TOWNSHIP 17 RANGE 3

DATE: 9-19-06

PARTY CHIEF: Kiste

CREW: \_\_\_\_\_

TYPE OF MARKER: Harrison


METHOD OF ESTABLISHMENT: County: 7-28-01

IN. S.P.C. E ZONE NAD '83

NAME: 17032802

N: 516261.4030(m)

E: 54946.5600(m)

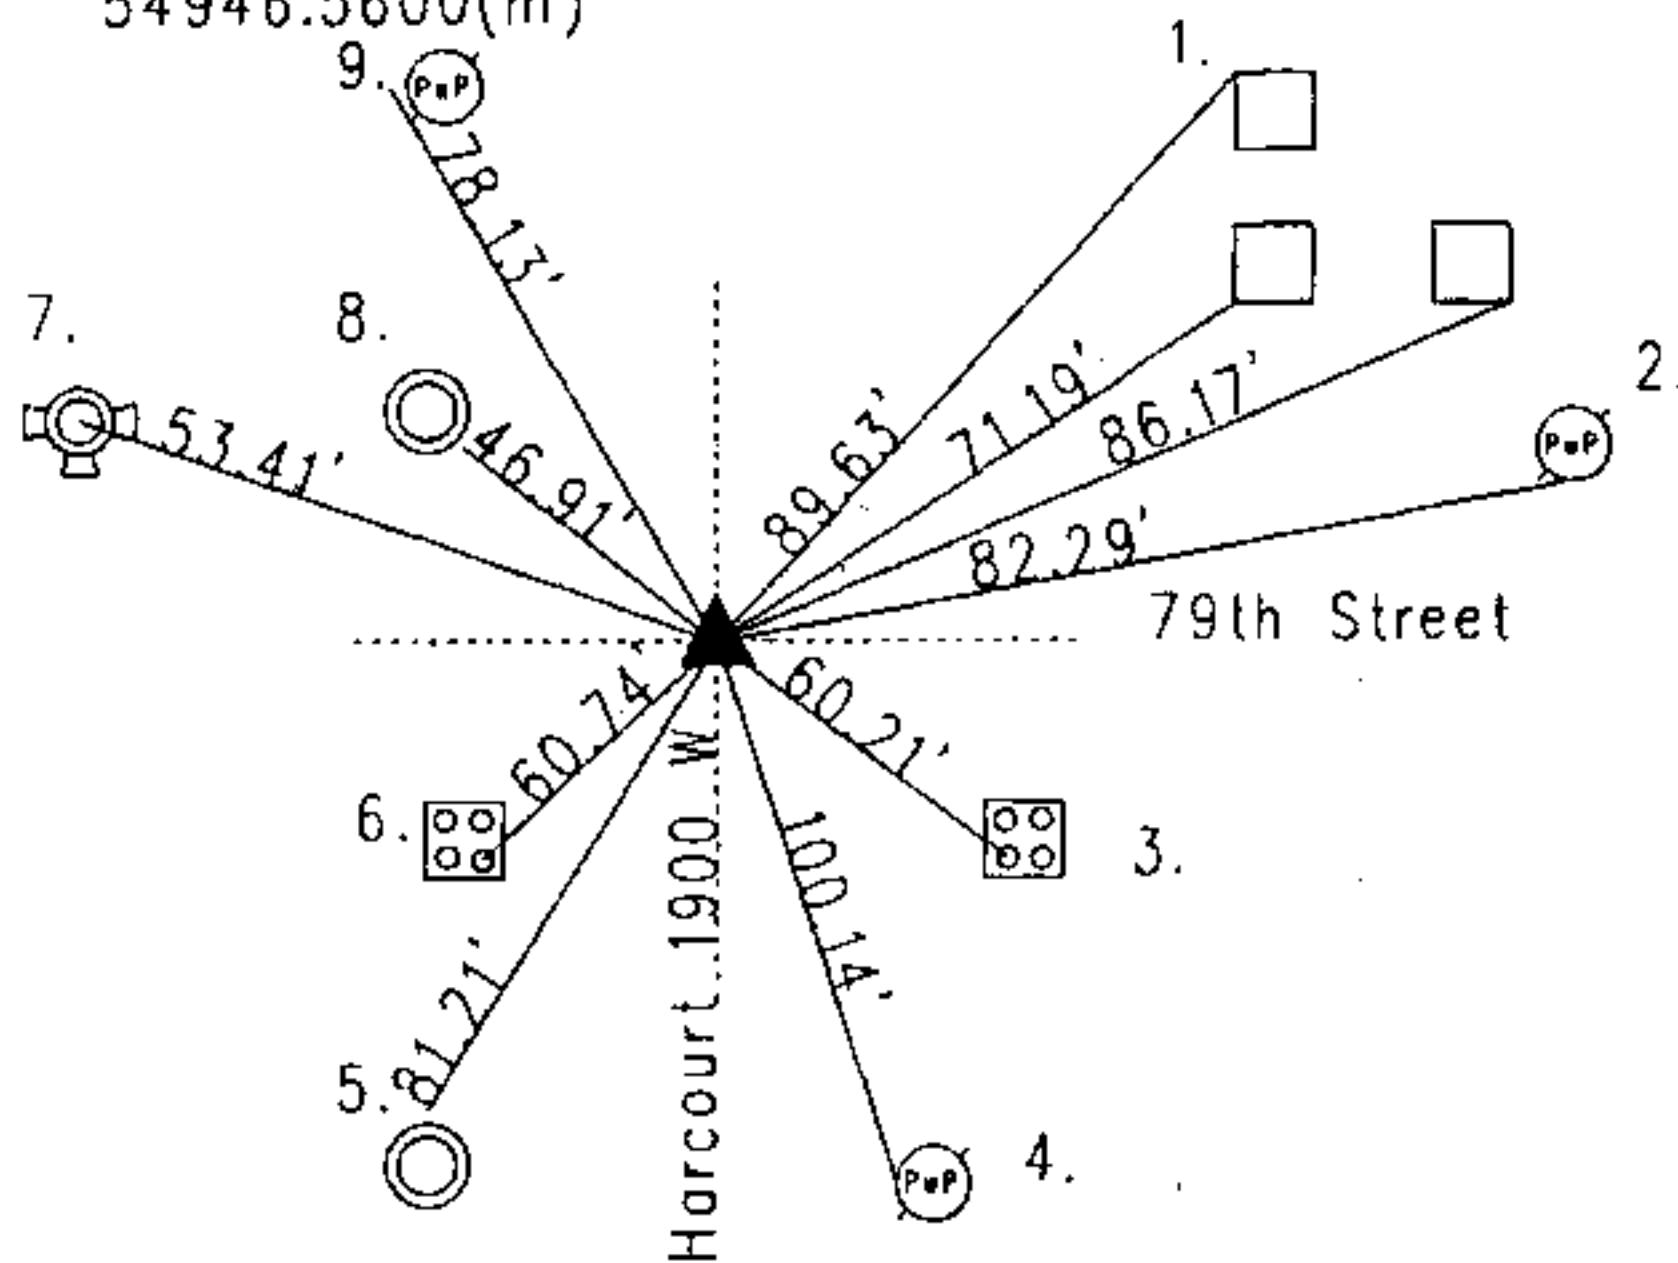

Original Post set 1820 by Laughlin with witnesses: 18" Beech S 44 W 23 links; 14" Ash S 76 E 11 Links per Marion County Atlas pg. 8; 10-25-1869 West found witness as 40" Oak S 76 W 79 Links per Washington Twp. Legal Survey Book pg. 67; 2-25-1976 Miller called out the corner as a brass plug; 1-9-87 Green called out the corner as a brass plug; 6-21-96 Whiteside called out the corner as a railroad spike 9-15-2006 Kiste found a railroad spike at the surface and dug up brass plug in steel box in concrete 14" down and set Harrison monument where the brass plug was.

REF.	DISTANCE	DESCRIPTION
1.	89.63'	NW corner of brick sign
2.	82.29'	PK nail S PwP#26-232 A 10" up
3.	60.21'	Cut 'x' SW bolt of signal pole base
4.	100.14'	PK nail W PwP#89-232 B 18" up
5.	81.21'	Cut 'x' N rim of sewer manhole
6.	60.74'	Cut 'x' SE bolt of signal pole base
7.	53.41'	Top nut of fire hydrant
8.	46.91'	Cut 'x' SE rim INdot manhole
9.	78.13'	PK nail W PwP#25-232 A 10" up